

Scale:
1:125 @A3



2/3 Jacobson Cres
Holden Hill 5088 SA
abn: 66 166 860 073
m: 0400 887 366
e: design@dirtworklandscapes.com.au

Client:
ST MONICA'S PARISH SCHOOL

92 North East Rd
Walkerville
SA 5081





Project:
OUTDOOR PLAY SPACE

Drawing Title:
CONCEPT DESIGN -SITE PLAN

Drawn:
NN
Checked by:
RD
Revision:
REV 02

Project No:
DWL069
Dwg No:
DD01
Revision date:
25.11.2022

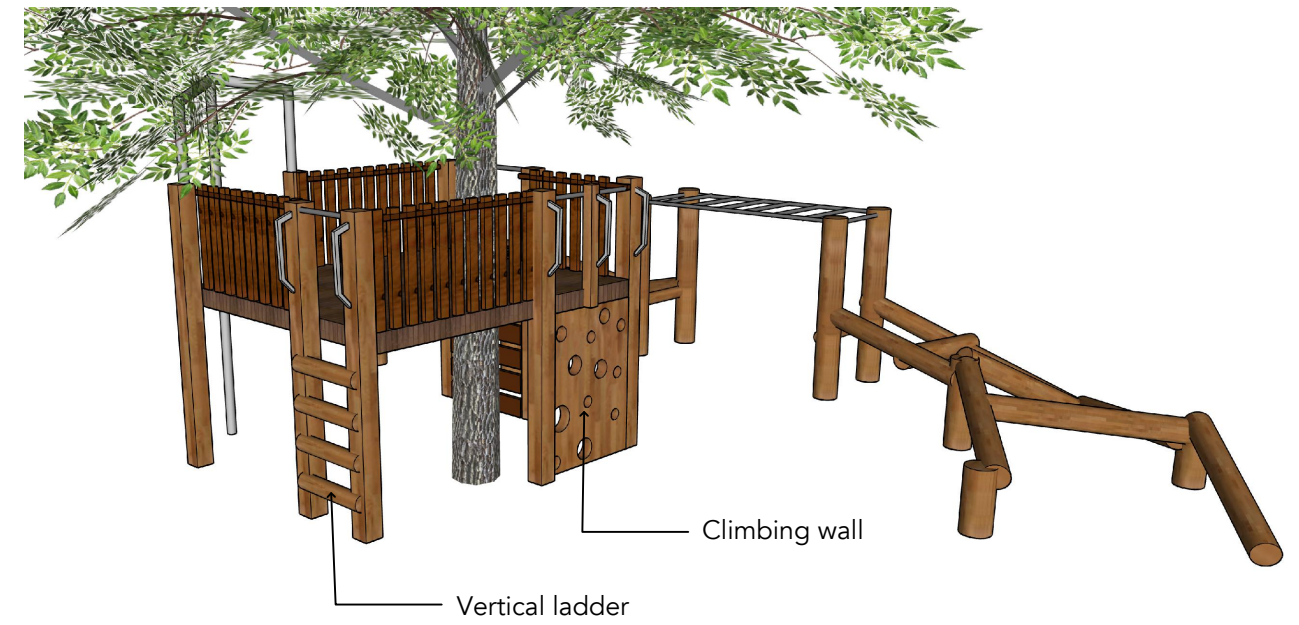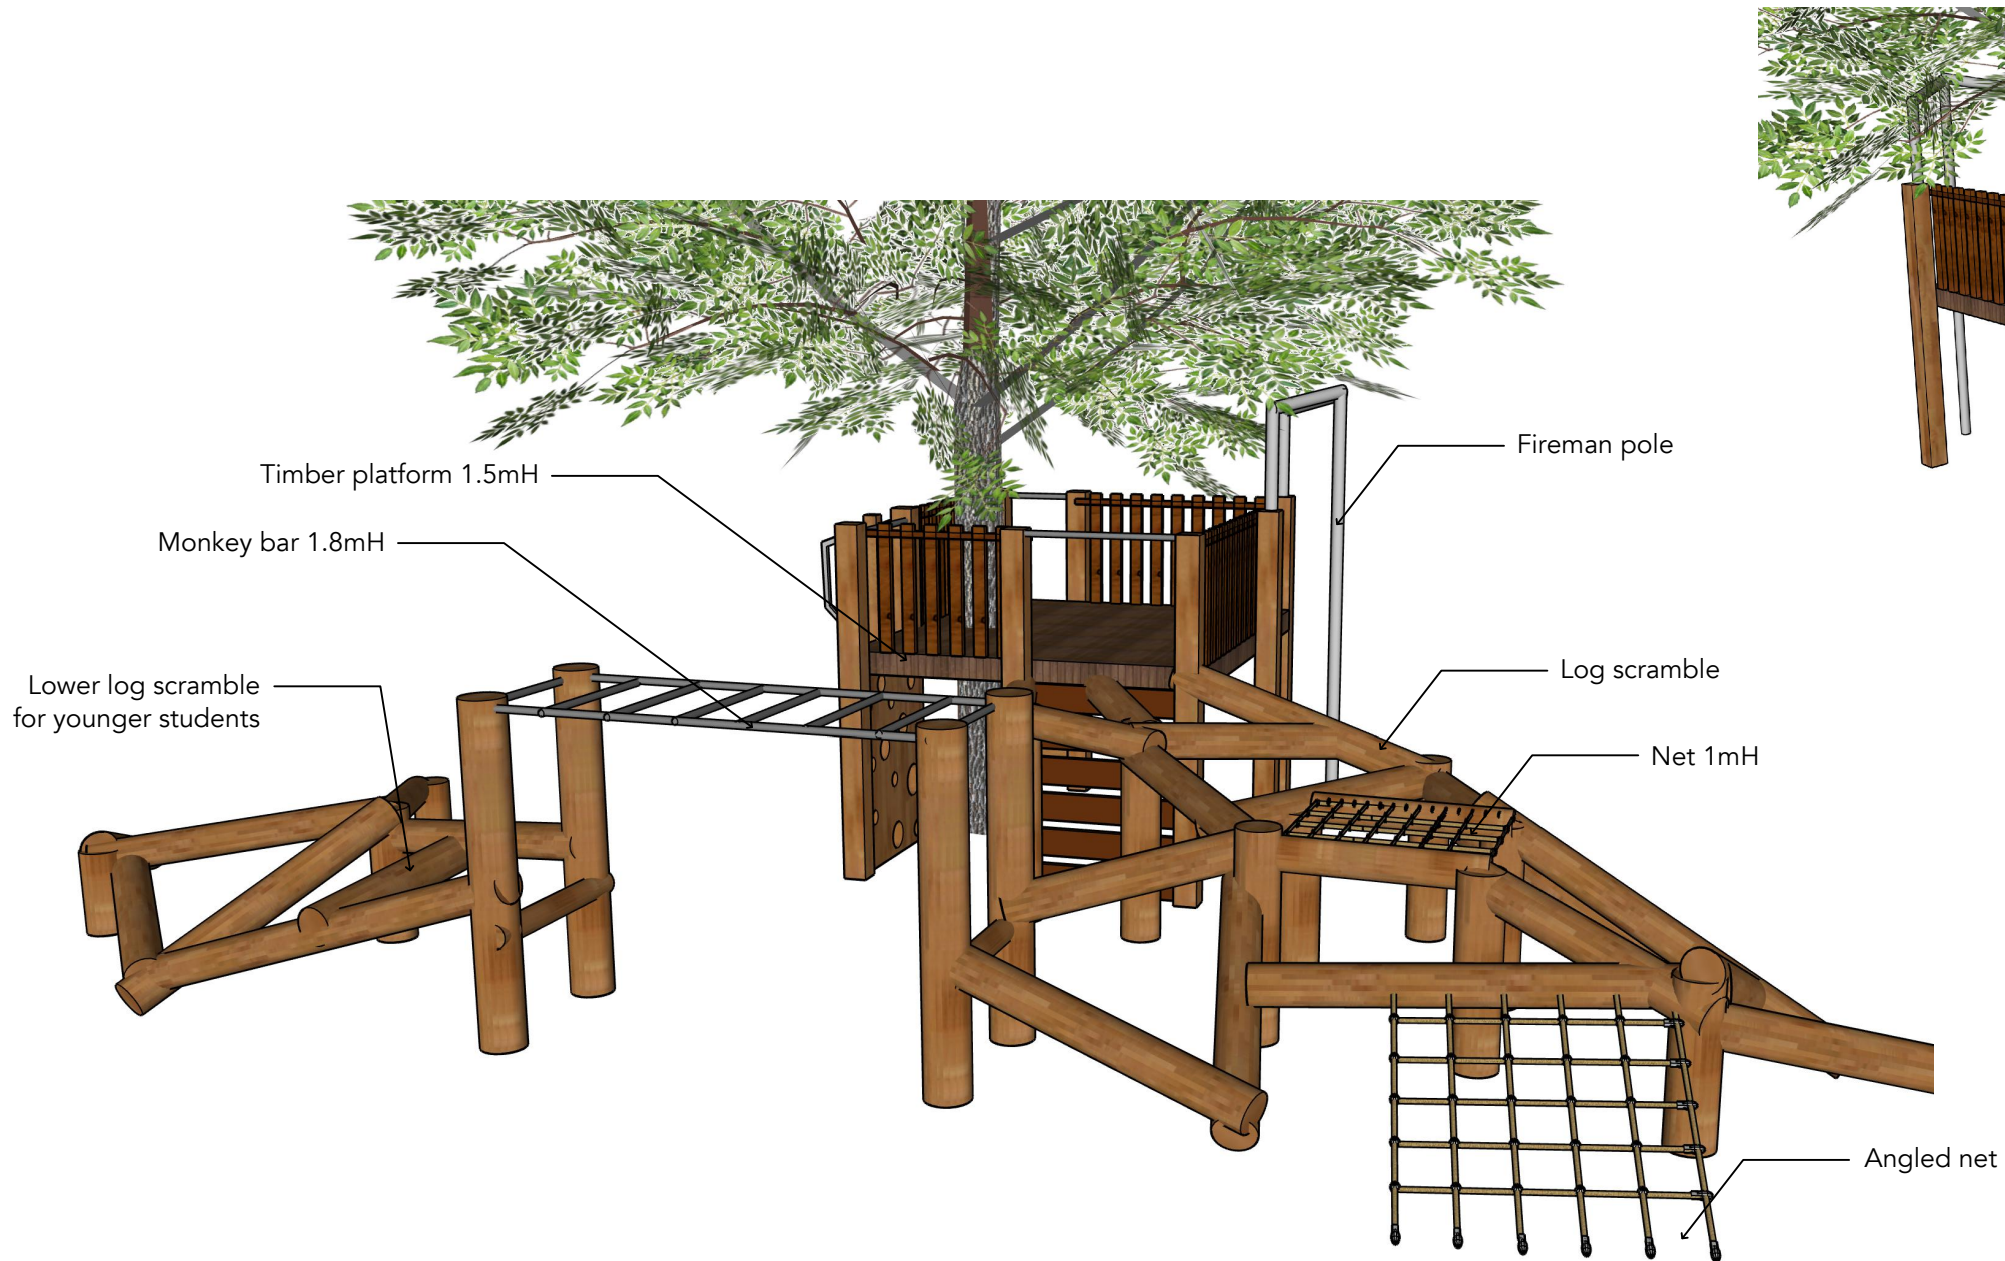

01
02

PLAY EQUIPMENT 01: TREE HOUSE
SECTION

Scale:
AS SHOWN

This drawing should be read in conjunction with engineers drawings.
All measurements, levels and service locations to be verified on site by contractors.



2/3 Jacobsen Cres
Holden Hill 5088 SA
abn: 66 166 860 073
m: 0400 887 366
e: design@dirtyworklandscapes.com.au

Client:
ST MONICA'S PARISH

92 North East Rd
Walkerville
SA 5081



Project:
OUTDOOR PLAY SPACE

Drawing Title:
PLAY EQUIPMENT 01 TREE HOUSE

Drawn:
NN
Checked by:
RD
Revision:
REV 02

Project No:
DWL069
Dwg No:
DD02
Revision date:
25.11.2022



02
03

PLAY EQUIPMENT 02: TOWER
SECTION

Scale:
AS SHOWN

This drawing should be read in conjunction with engineers drawings.
All measurements, levels and service locations to be verified on site by contractors.



2/3 Jacobsen Cres
Holden Hill 5088 SA
abn: 66 166 860 073
m: 0400 887 366
e: design@dirtyworklandscapes.com.au

Client:
ST MONICA'S PARISH

92 North East Rd
Walkerville
SA 5081




Project:
OUTDOOR PLAY SPACE

Drawing Title:
PLAY EQUIPMENT 02 TOWER

Drawn:
NN
Checked by:
RD
Revision:
REV 02

Project No:
DWL069
Dwg No:
DD03
Revision date:
25.11.2022

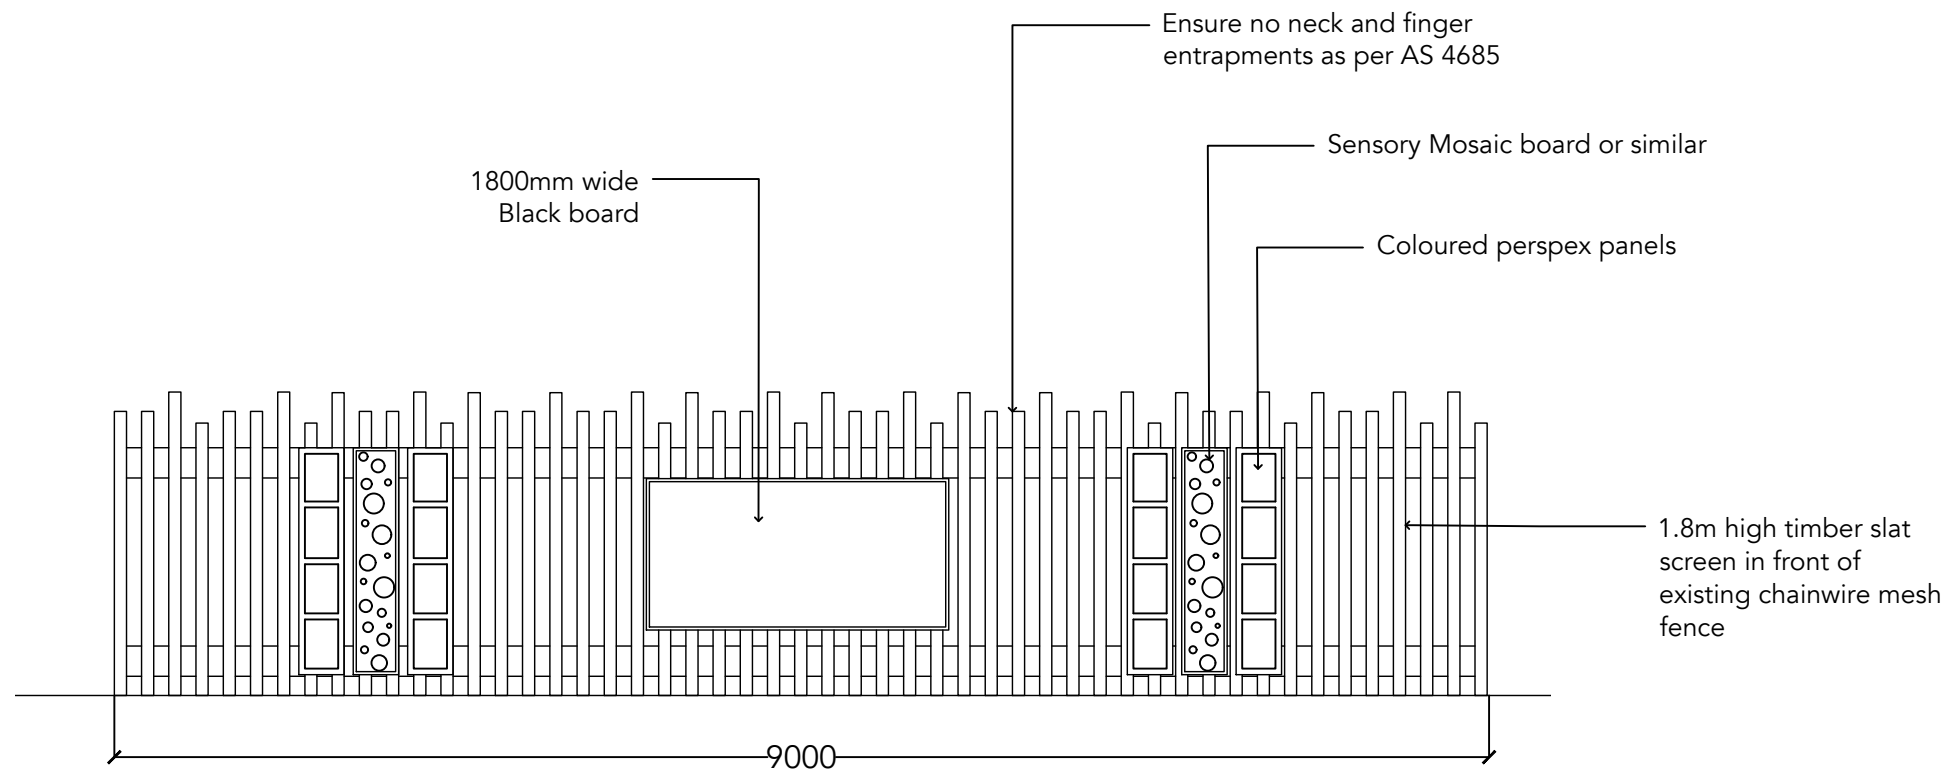

03 SLAT SCREENING FENCE

04 SECTION
SCALE 1:50 @ A3

Slat screening to be 1.8m high with a span determined to ensure a 1.8m fencing around the playground.
Approx length is 9m. Exact length to be determined on site. Ensure there is no entrapments

